
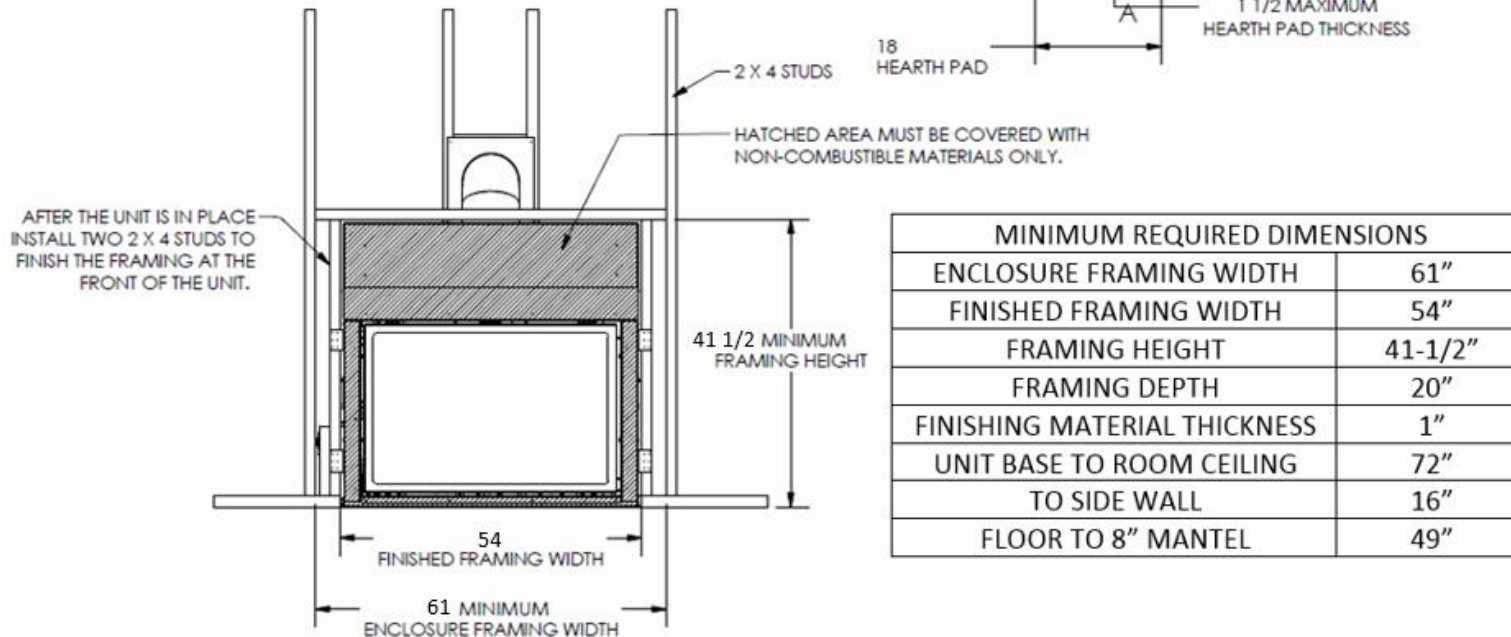


FV48 FULLVIEW GAS FIREPLACE, DIRECT VENT

GENERAL SPECIFICATIONS

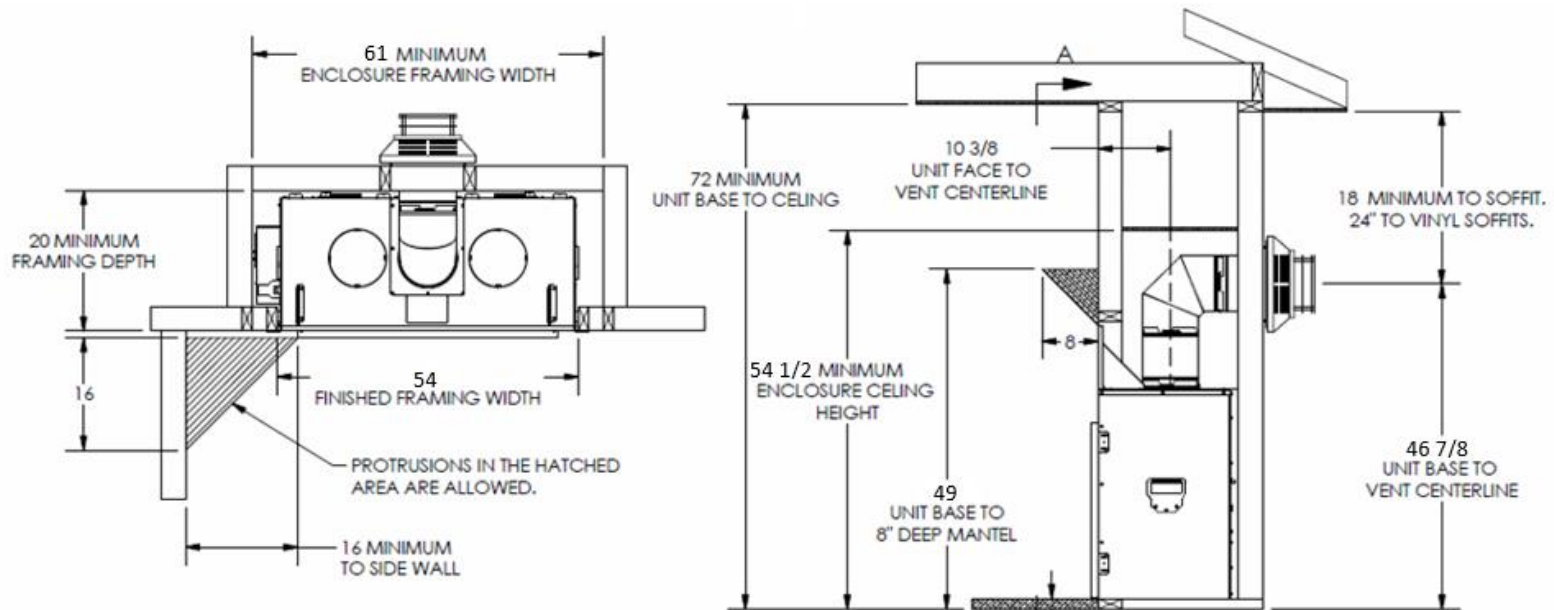

MINIMUM REQUIRED DIMENSIONS	
ENCLOSURE FRAMING WIDTH	61"
FINISHED FRAMING WIDTH	54"
FRAMING HEIGHT	41-1/2"
FRAMING DEPTH	20"
FINISHING MATERIAL THICKNESS	1"
UNIT BASE TO ROOM CEILING	72"
TO SIDE WALL	16"
FLOOR TO 8" MANTEL	49"