


28 1/2 in  
BETWEEN INNER GUIDES

27 13/16 in  
VISIBLE GLASS FRAME HEIGHT

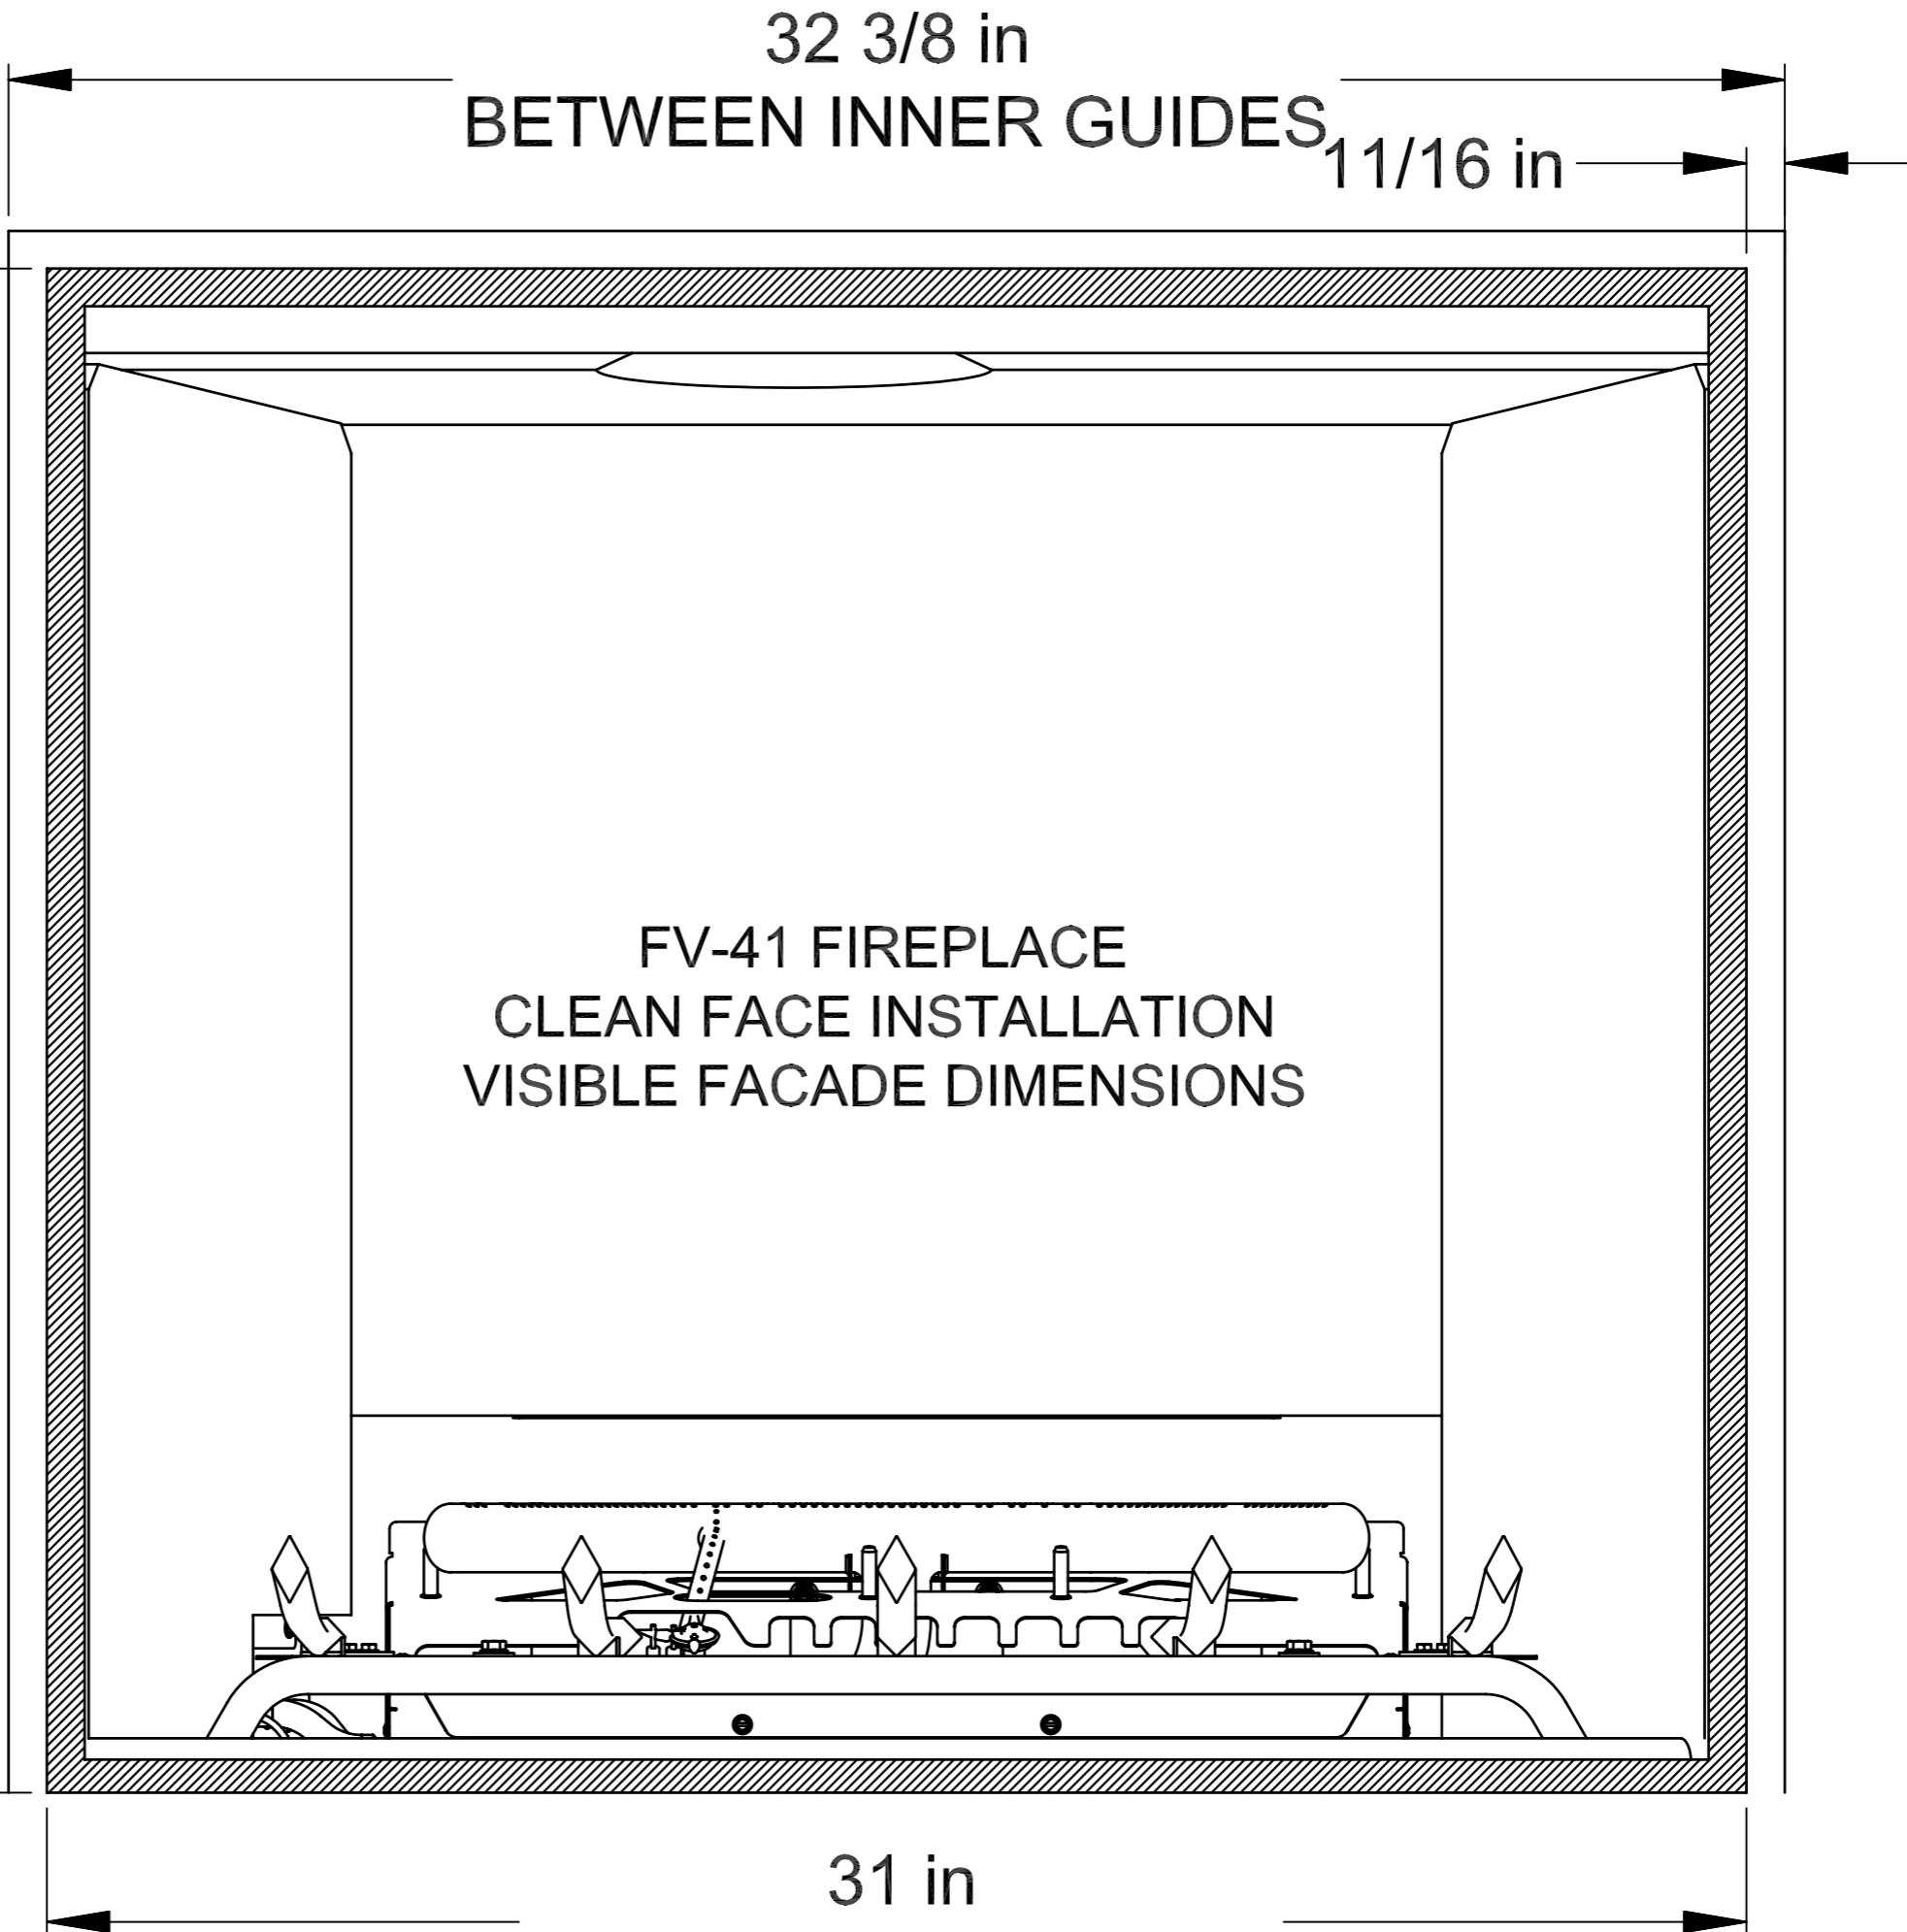

32 3/8 in  
BETWEEN INNER GUIDES

1 1/16 in

FV-41 FIREPLACE  
CLEAN FACE INSTALLATION  
VISIBLE FACADE DIMENSIONS

31 in  
GLASS FRAME WIDTH